



FRONT SECTION

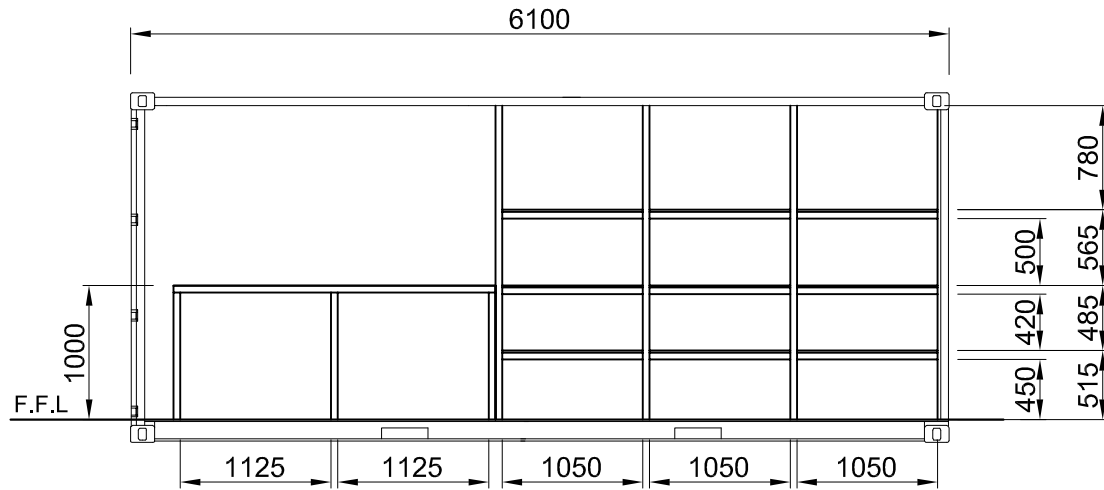


SIDE ELEVATION

NOTES:

- All shelving framing to be 50 x 25 x 2 Duragal RHS
- Shelving from 15mm "T & G" ply flooring
- Bench framing 50 x 25 x 2 Duragal RHS with 2mm MS bench top
- Padlock protector box to be fitted to container.
- Dimensions are indicative only, due to variations in container corrugations from various manufacturers.

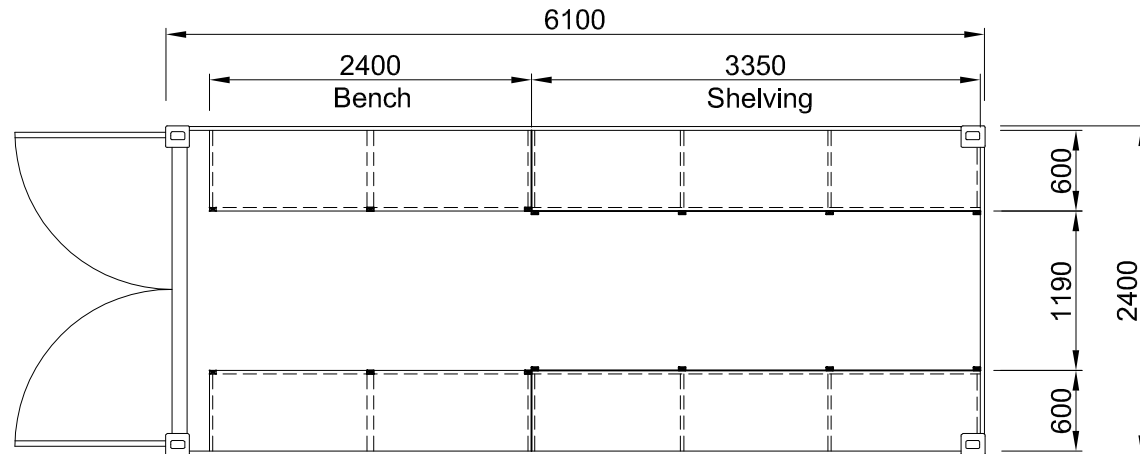

FLOOR PLAN

 2 WEILY PARK ROAD, BRIGHTON INDUSTRIAL ESTATE BRIGHTON, TAS 7030 P (03) 6263 6855 F (03) 6263 6844 © COPYRIGHT 2010	Project 20' Shipping Container - Modified Workshop			Site Address Hire Fleet		
	Drawing Detail					
Scale NTS	Drawn J.C	Date 27/06/2013	Job No ---	Chassis No N/A	Drawing No	