




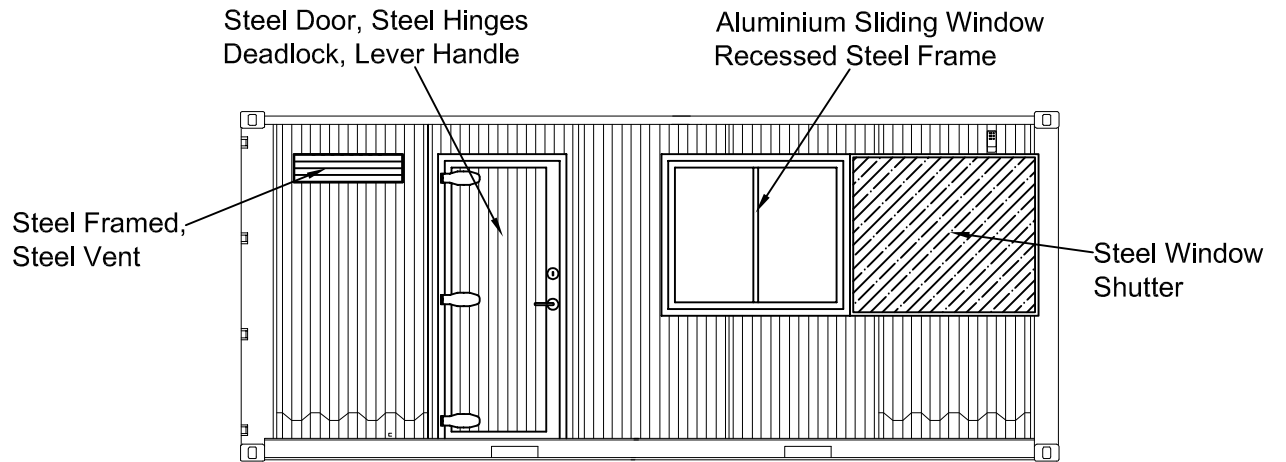


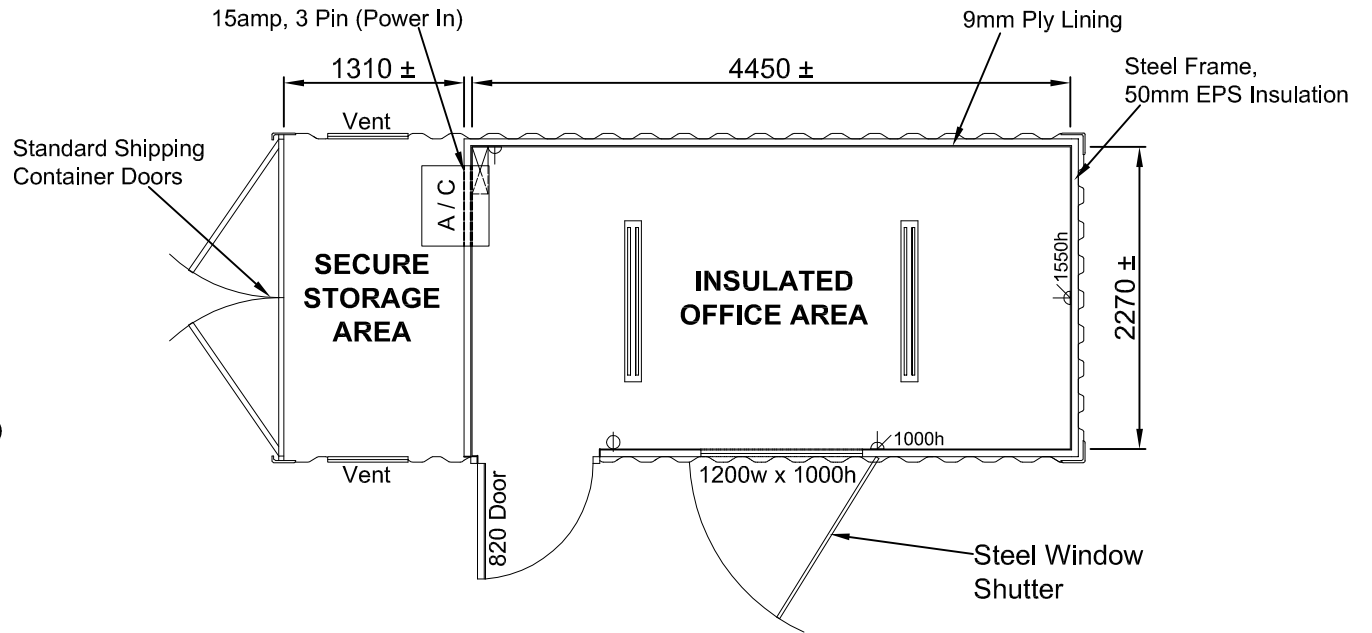
FRONT ELEVATION



SIDE ELEVATION

LEGEND :


-  = Double GPO
-  = Single GPO (A / C)
-  = 36w Twin Fluoro with Diffuser
-  = Single Gang Light Switch
-  = Sub Board (12 Pole Enclosure)



TOP VIEW

NOTES:

- Dimensions are indicative only.
- Drawings not for construction purposes.
- Used containers are sold with no guarantees / warranties given or implied.
- Ownership of equipment is retained by Tasbulk until payment is received in full.

 2 WEILY PARK ROAD, BRIGHTON INDUSTRIAL ESTATE BRIGHTON, TAS 7030 P (03) 6263 6855 F (03) 6263 6844 © COPYRIGHT 2012	Project DC20 - 20ft Modified (Contractors Container)		Site Address		
	Drawing Details				
Scale NTS	Drawn D.R	Date 25/06/2012	Job No ---	Chassis No N/A	Drawing No