


Double GPO @ 300mm high  
 Single GPO (A/C) @ 1800mm high

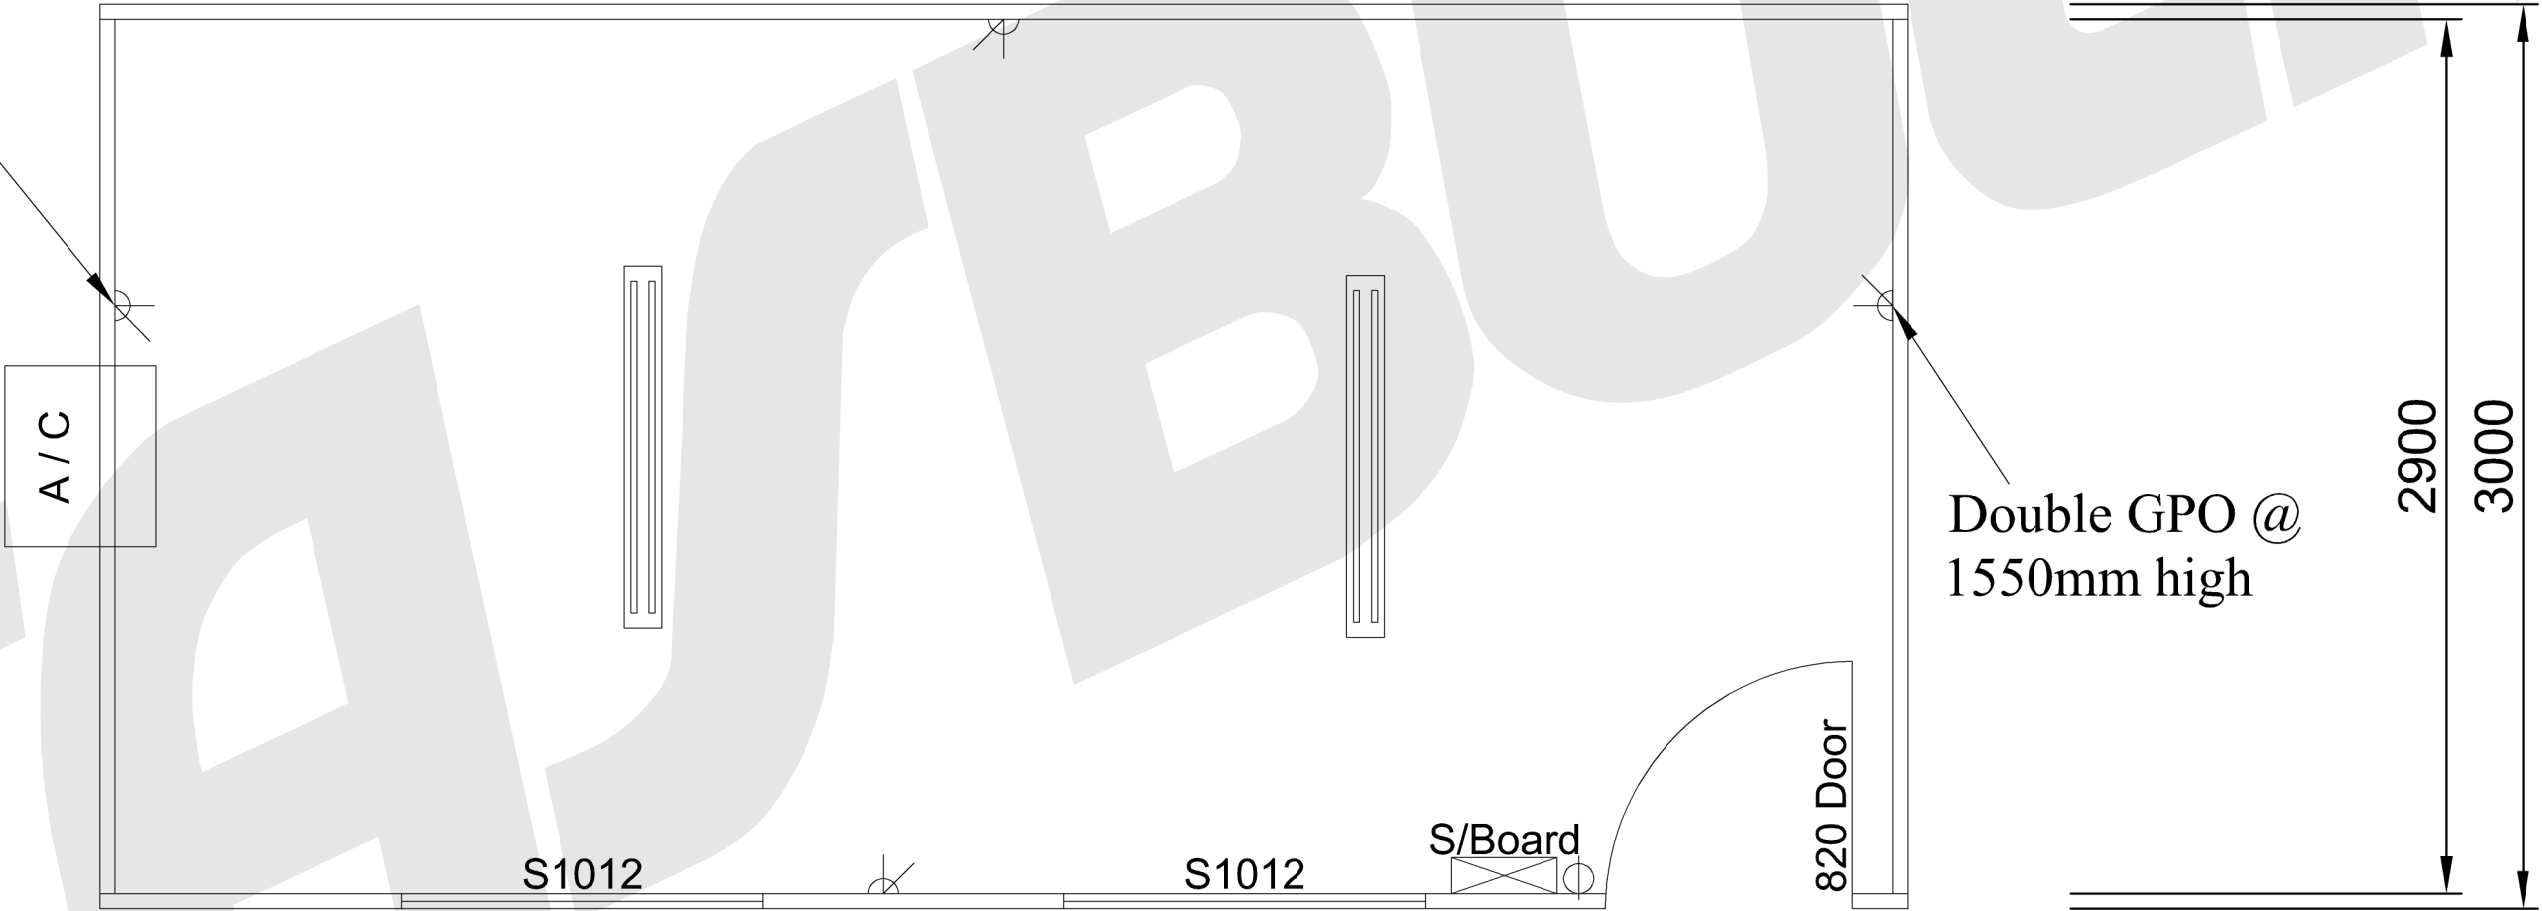

Double GPO @  
 1550mm high

2900  
 3000

**TASBULK**

2 WEILY PARK ROAD, BRIGHTON INDUSTRIAL ESTATE  
 BRIGHTON, TAS 7030  
 (P) 03 6263 6833 | (E) sales@tasbulk.com.au  
 © COPYRIGHT 2023

Project 6.0 x 3.0m - Open Room		
Site Address Tasbulk		
Scale 1:25	Drawn R.K	Drawing Floor Plan

Legend	
	= "Vista" 40W4K L.E.D. Light
	= 10a Double GPO (300h U.N.O)
	= Single Gang Light Switch
	= Sub Board (12 Pole Enclosure)